


ROWOOD TILES  
 PURLINS  
 INSULATION (UNDER THE PURLINS)

NOTE:  
 SPACING OF PURLINS AFTER 5PCS FROM EAVES  
 THE REST SHOULD BE 360MM UPWARD  
 OR BASE ON ACTUAL SAMPLE

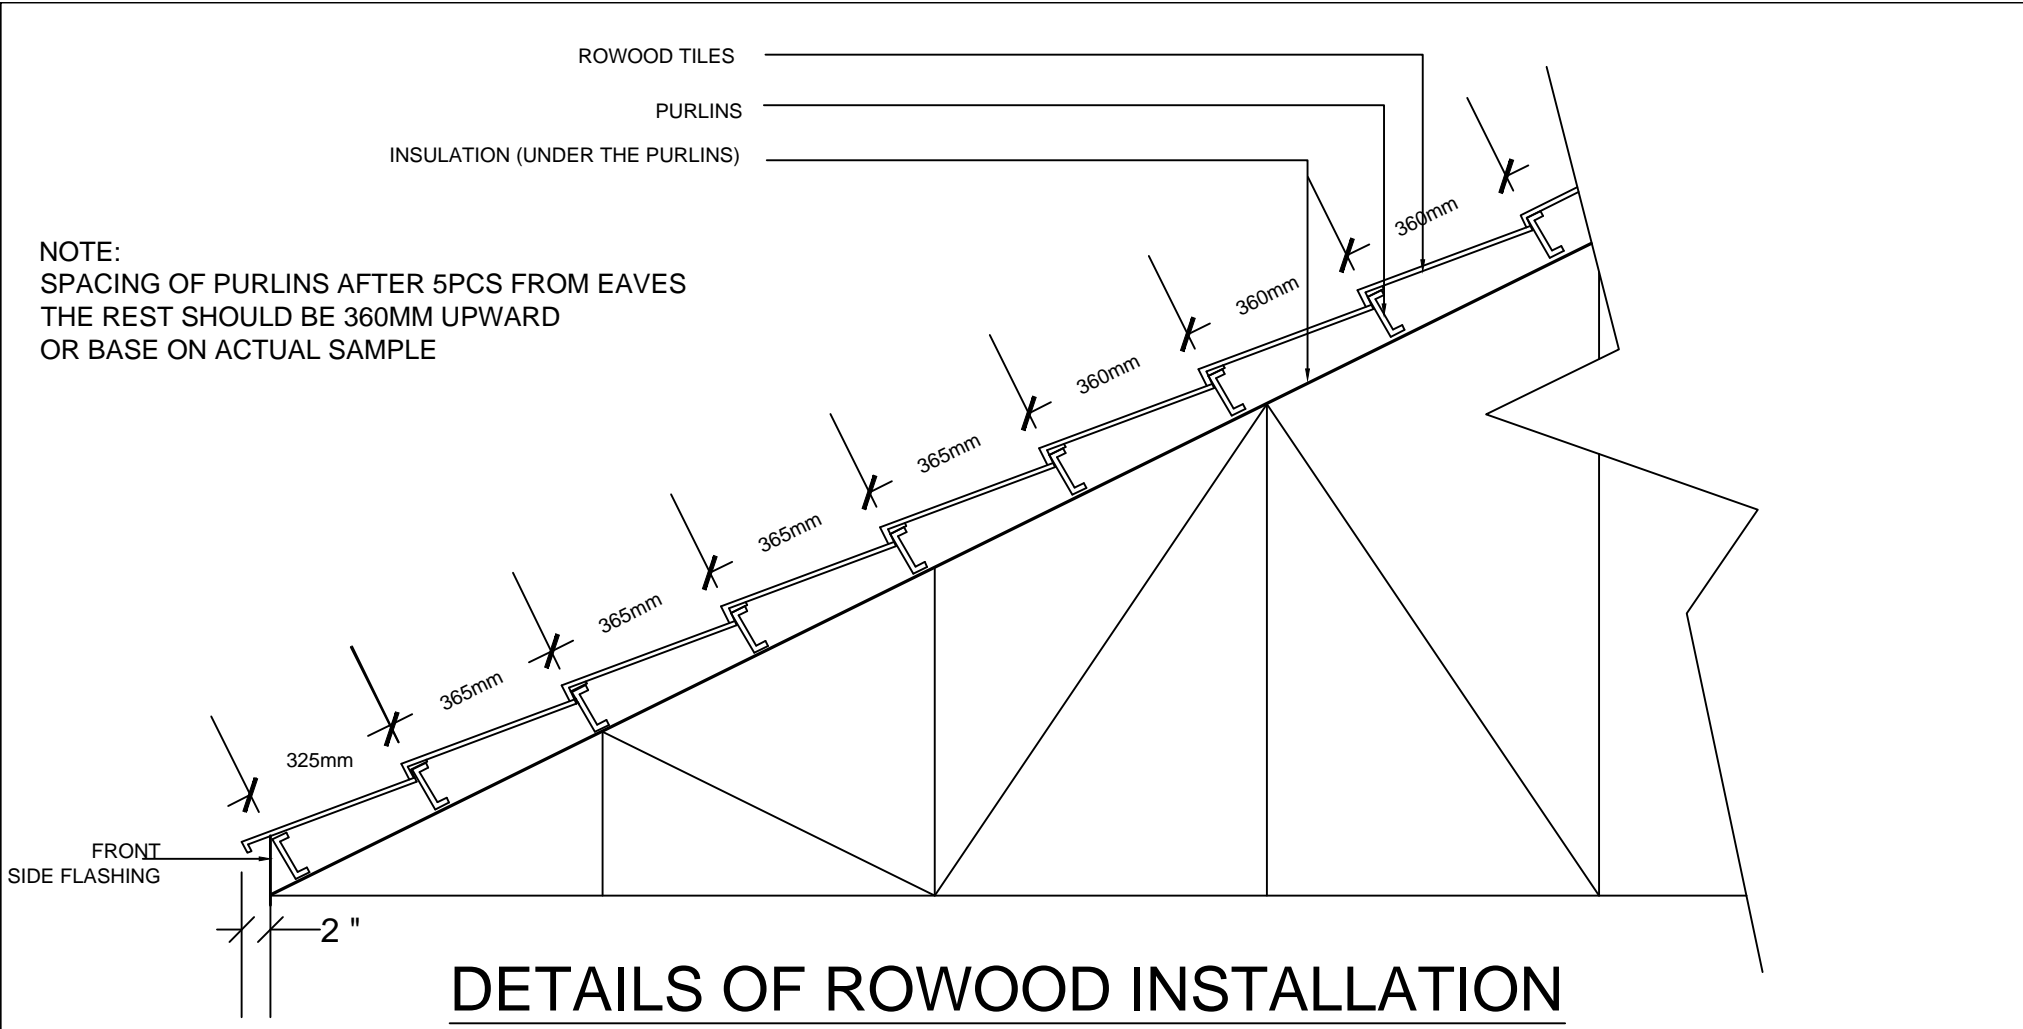

OWNER:

PROJECT TITLE:

APPROVED BY:  
 \_\_\_\_\_  
 ENGINEER/ARCHITECT

SHEET DWG NO. \_\_\_\_\_  
 DATE: \_\_\_\_\_